


ADHERE SMALL PAVER PIECES TO TOPS OF PEDESTALS (SEE NOTE 4)

ADD EXTRA PEDESTALS AT PERIMETER BENDS (W/ TABS REMOVED)

GENERAL NOTES: APPLY TO ALL OF THE BELOW PRODUCTS:


1. INSTALLATION MUST BE COMPLETED IN ACCORDANCE WITH MANUFACTURER SPECIFICATIONS.
2. DRAWINGS NOT TO SCALE.
3. CONTRACTOR'S NOTE: FOR PRODUCT AND COMPANY INFORMATION VISIT: [www.belgardcommercial.com](http://www.belgardcommercial.com)
4. "ADHERE" - INSTALLER MUST ADHERE WITH POLYURETHANE CONSTRUCTION ADHESIVE.

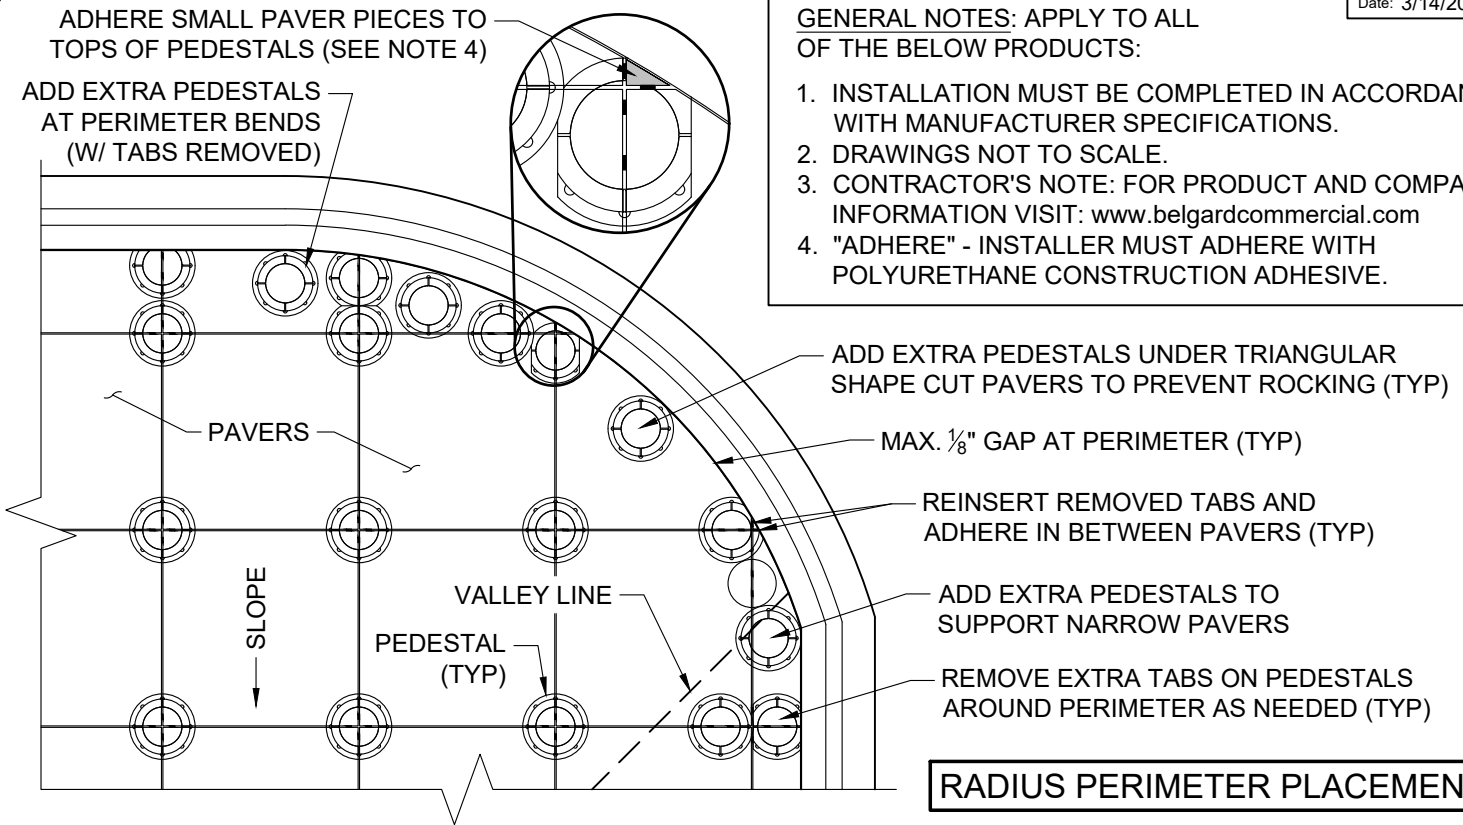

**RADIUS PERIMETER PLACEMENT**

ADHERE SMALL CUT PAVERS TO PEDESTAL(S)  
RE-INSERT REMOVED TABS AND ADHERE IN BETWEEN PAVERS TO MAINTAIN SPACING (TYP)

REMOVE EXTRA TABS ON PEDESTALS AROUND PERIMETER AS NEEDED (TYP)

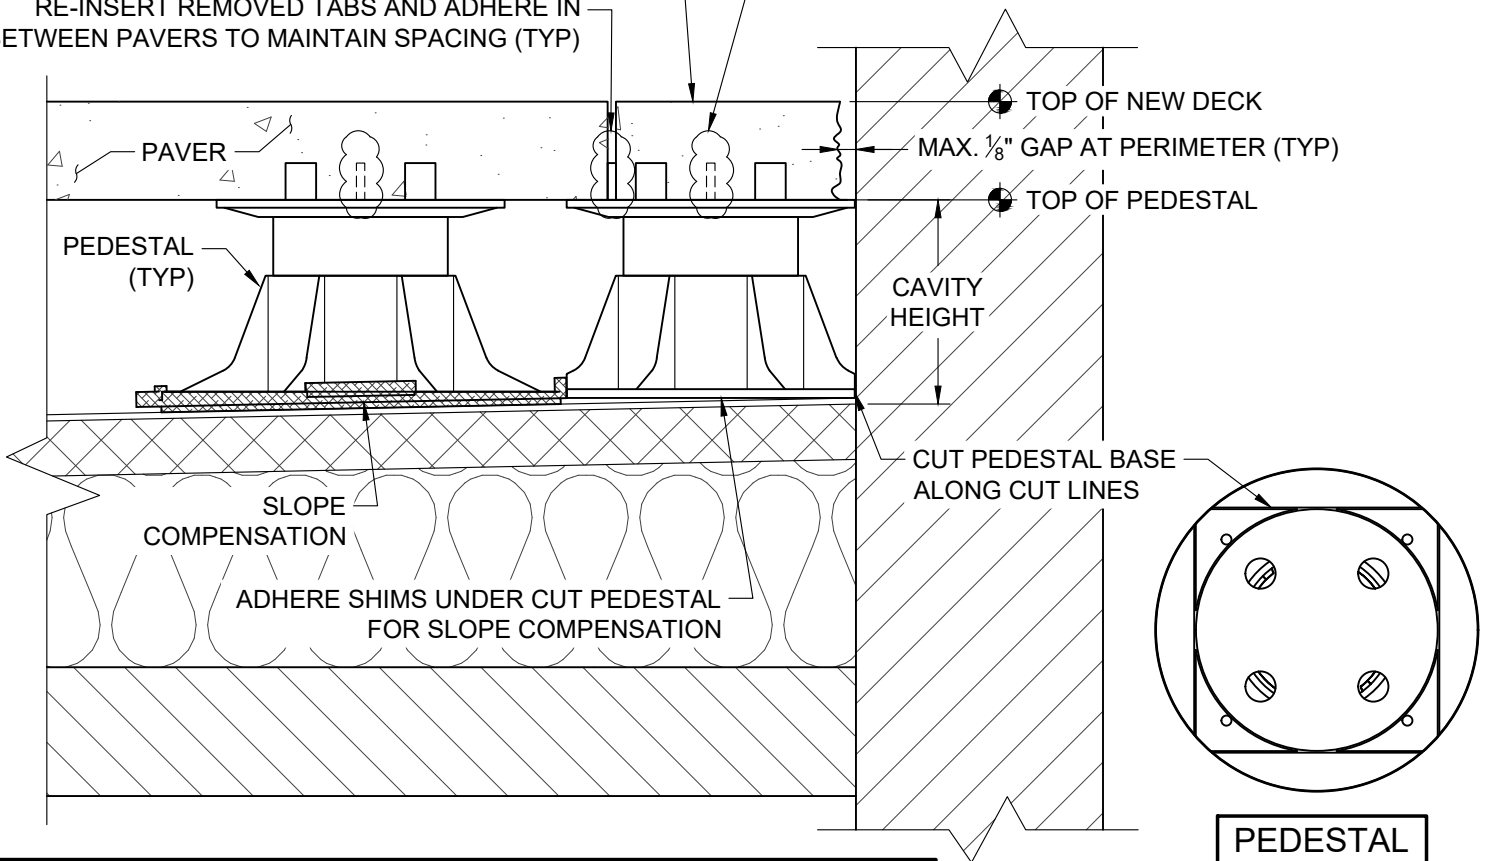

**PEDESTAL BASE VIEW**

**NARROW & SMALL CUT PAVER PERIMETER PLACEMENT**